


REVISION DATE:
9/13/2016 LX

BOOTH COUNT

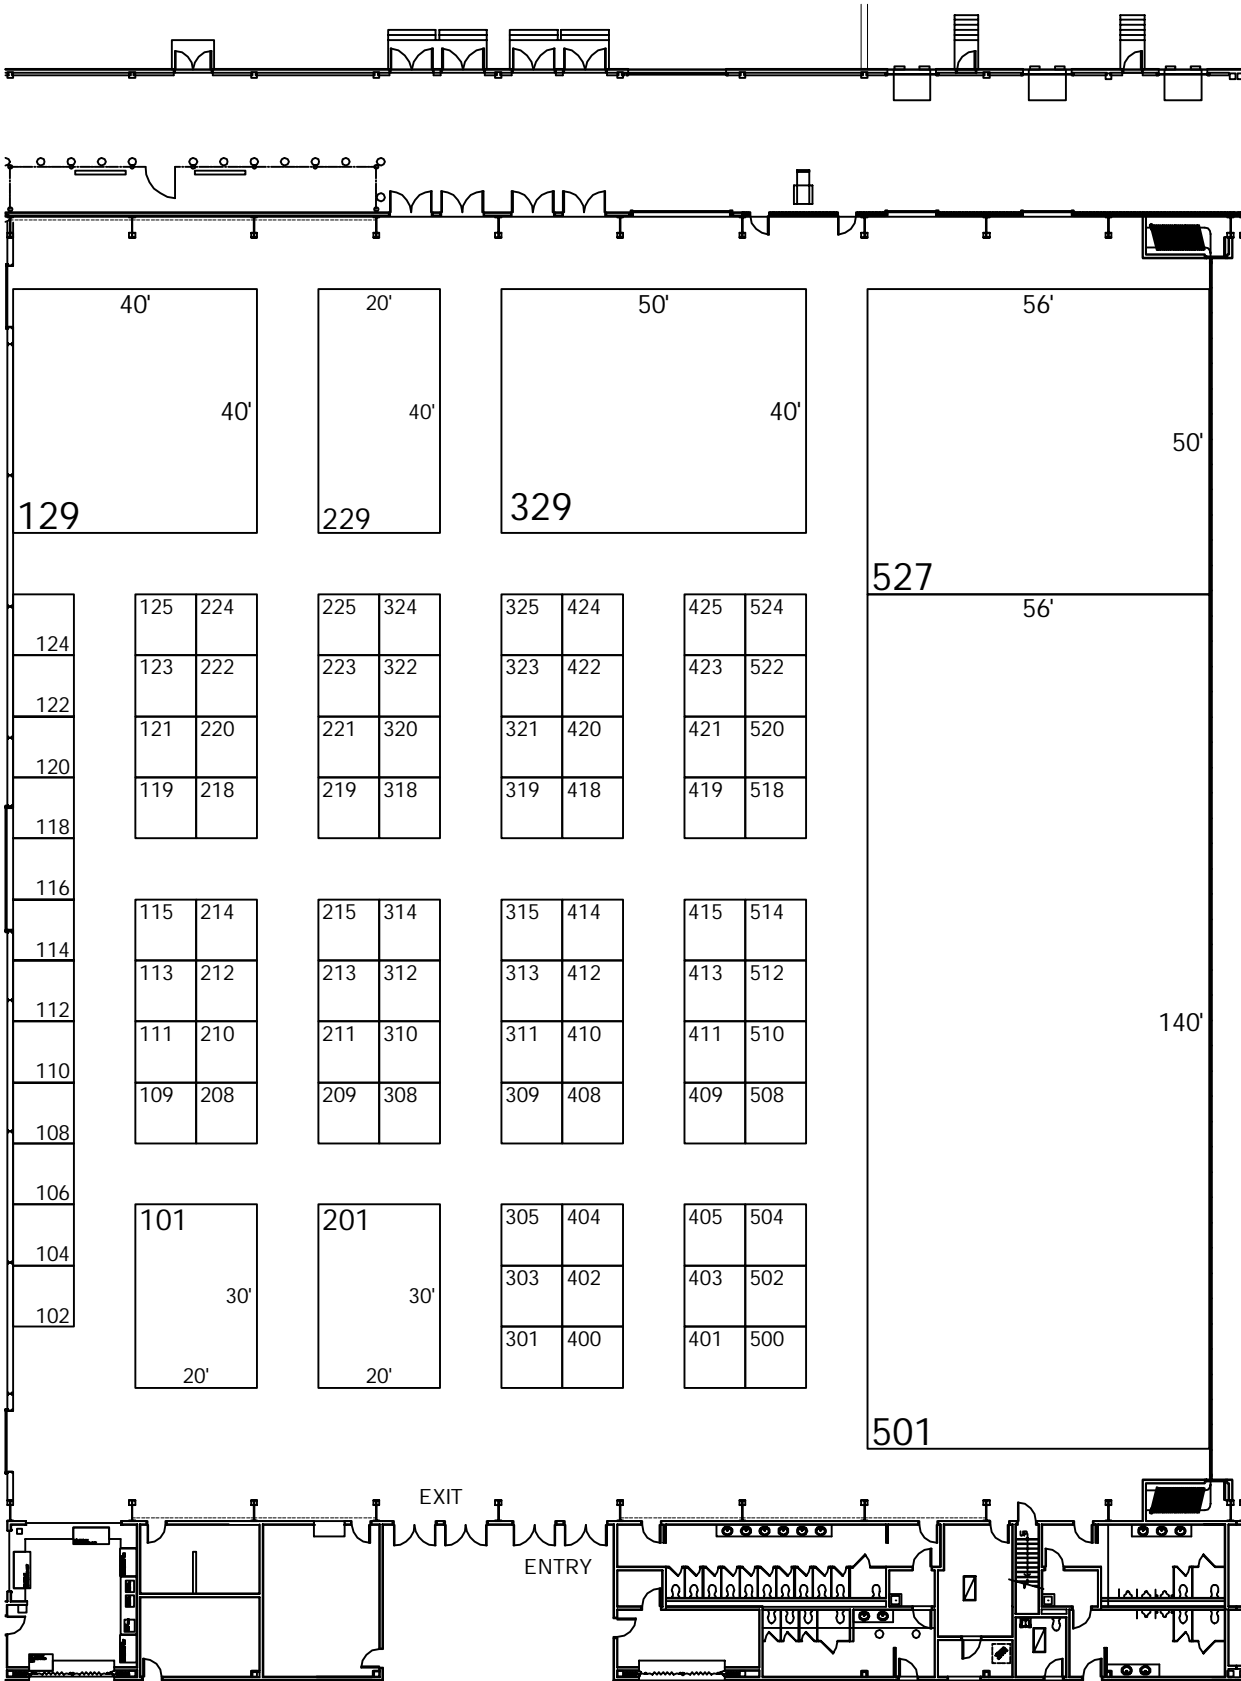

BLDG. LEGEND:

FREEMAN

DRAWING STARTED:
9/13/2016 LX
FILE PATH:
2016 Ski & Snoboard Show
09-13-2016.dwg
DRAWING NAME:
2016 SKI & SNOBOARD SHOW ()
HALL NAME:
HALL 3
JOB NUMBER:
434959
ACCT. EXEC.:
Bryan Glube
NOT TO SCALE

DISCLAIMER

EVERY EFFORT HAS BEEN MADE TO ENSURE THE ACCURACY OF ALL INFORMATION CONTAINED ON THIS FLOORPLAN. HOWEVER NO WARRANTIES EITHER EXPRESSED OR IMPLIED ARE MADE WITH RESPECT TO THIS FLOORPLAN IF THE LOCATION OF BUILDING COLUMNS UTILITIES OR OTHER ARCHITECTURAL COMPONENTS OF THE FACILITY IS A CONSIDERATION IN THE CONSTRUCTION OR USAGE OF AN EXHIBIT, IT IS THE SOLE RESPONSIBILITY OF THE EXHIBITOR TO PHYSICALLY INSPECT THE FACILITY TO VERIFY ALL DIMENSIONS AND LOCATIONS

© COPYRIGHT 2007, FREEMAN CO.